


### GENERAL NOTES


Figured dimensions to be taken in preference to scaling. All dimensions, sizes and levels to be shown on drawings are to be taken as shown by dimensions to be reported to the designer for resolution before any work is put in hand. This drawing is copyright and remains the property of Barnaby Steynor Architecture. It may not be retained, copied, or used in any way without the designer's written consent.

### NOTES & SPECIFICATIONS

GENERAL:  
ALL BUILDING WORK AND DRAINAGE TO BE IN STRICT ACCORDANCE WITH S.A.N.S. 10400 REQUIREMENTS.  
DESIGNER TO CHECK ALL DIMENSIONS AND LEVELS BEFORE COMMENCEMENT OF ANY WORK.

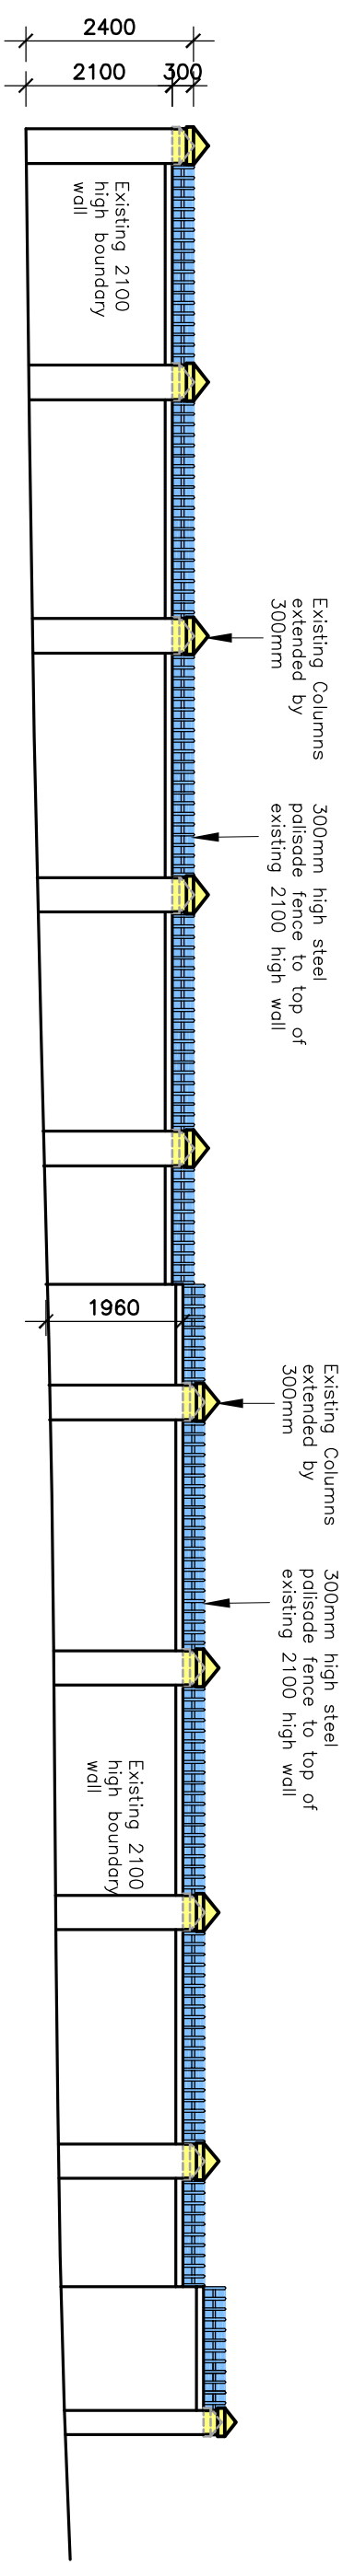


1:100 NORTH-EAST ELEVATION OF BOUNDARY WALL

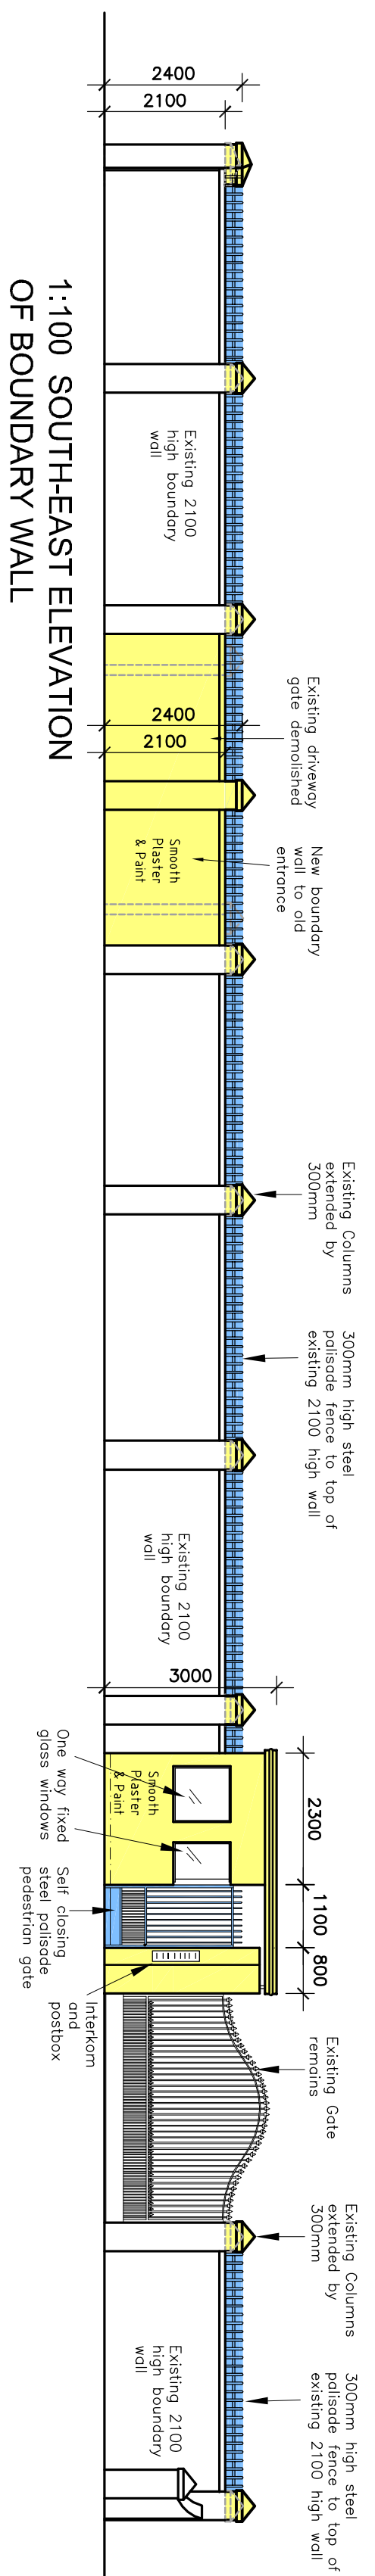

1:100 SOUTH-EAST ELEVATION OF BOUNDARY WALL

1:100 NORTH EAST GATEHOUSE ELEVATION

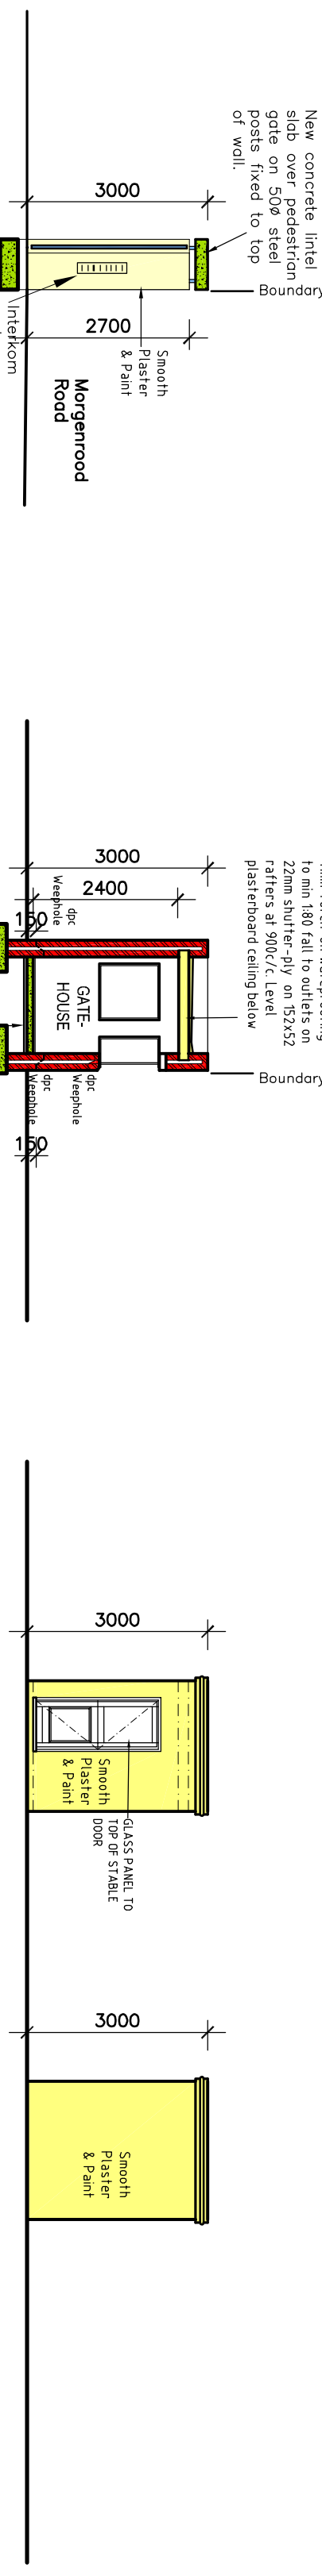


1:100 PEDESTRIAN GATE SECTION C:C


1:100 GATEHOUSE SECTION D:D

1:100 SOUTH-EAST ELEVATION


1:100 SOUTH-WEST ELEVATION

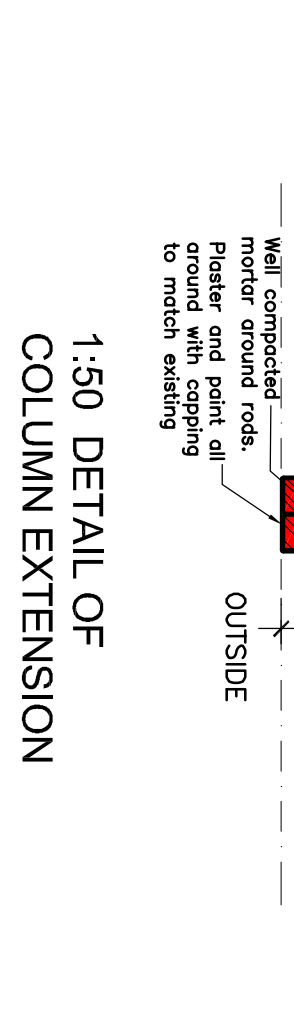

1:50 DETAIL OF COLUMN EXTENSION

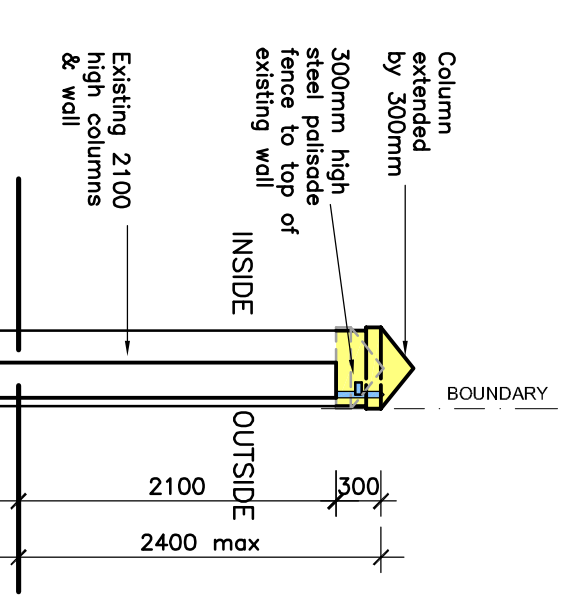


1:50 TYPICAL SECTION A:A

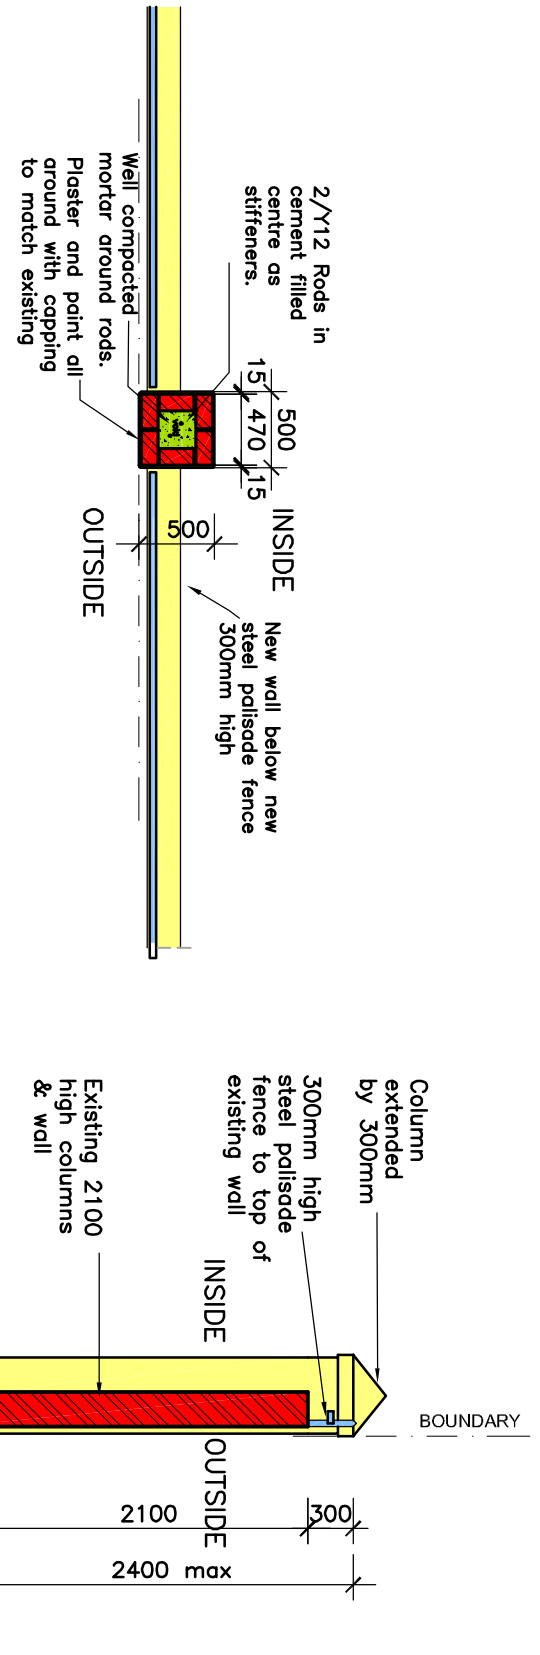


1:50 DETAIL OF NEW WALL & COLUMN


1:50 SECTION B:B

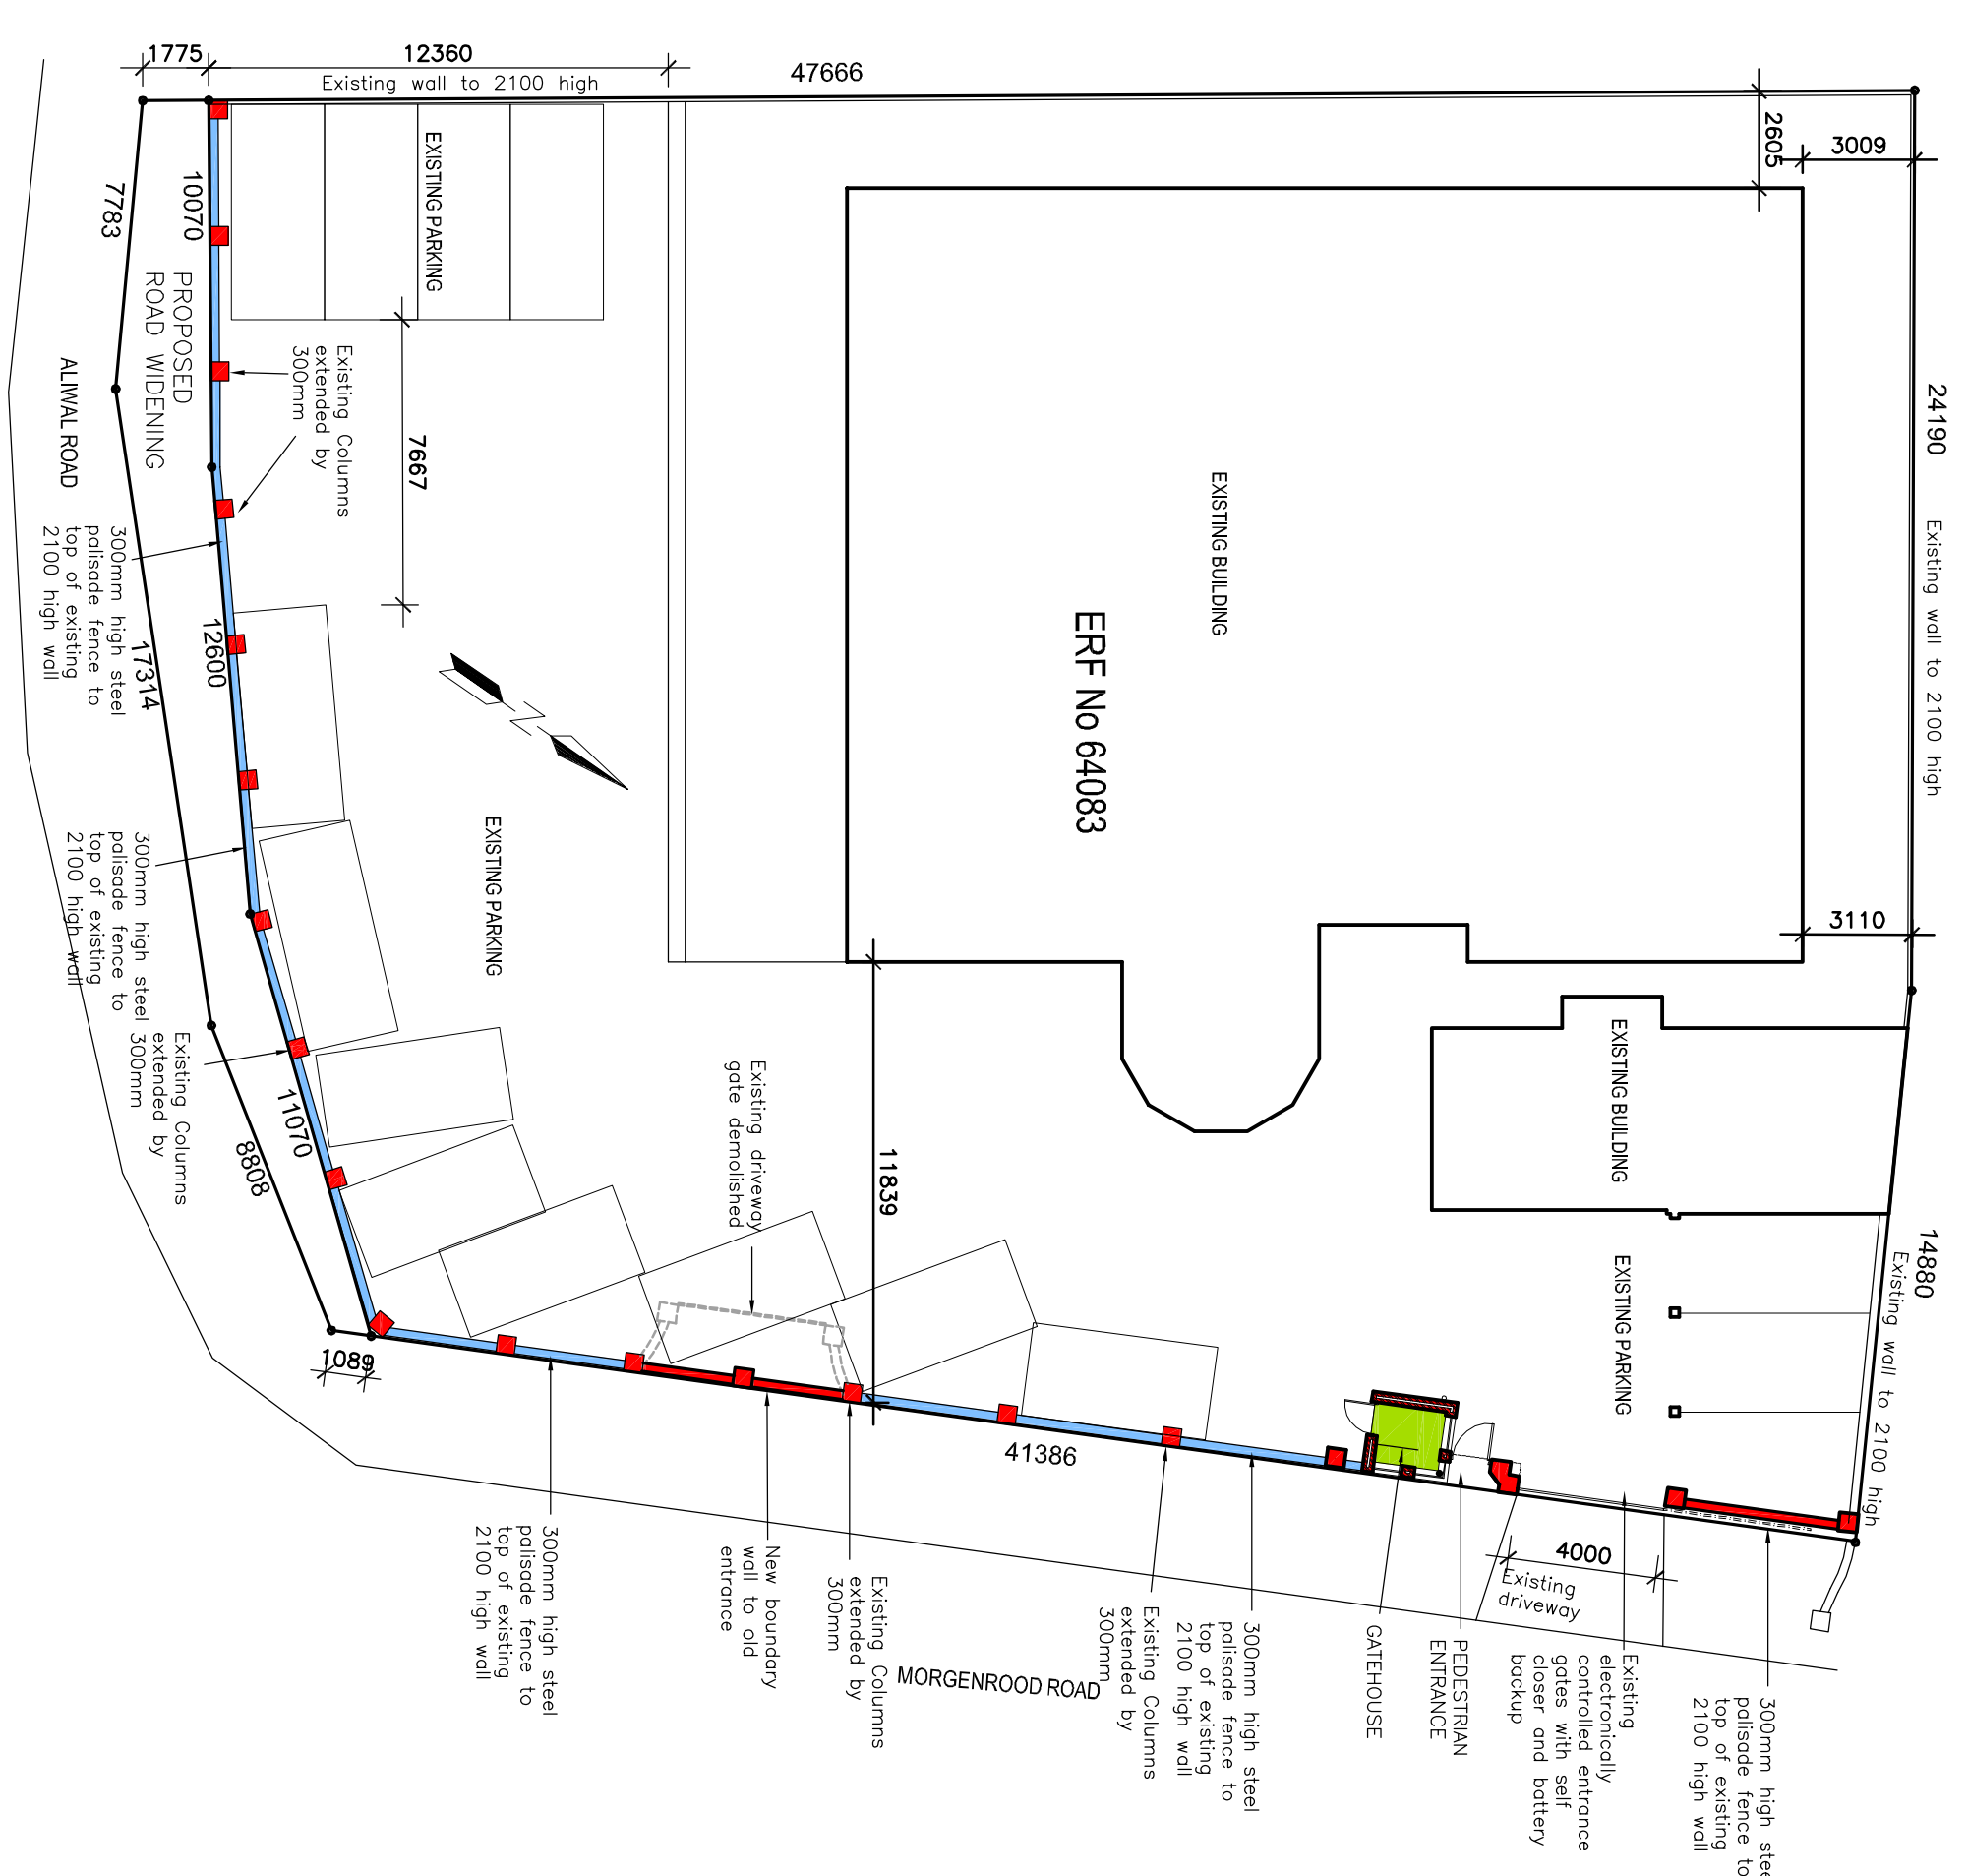

1:200 SITEPLAN

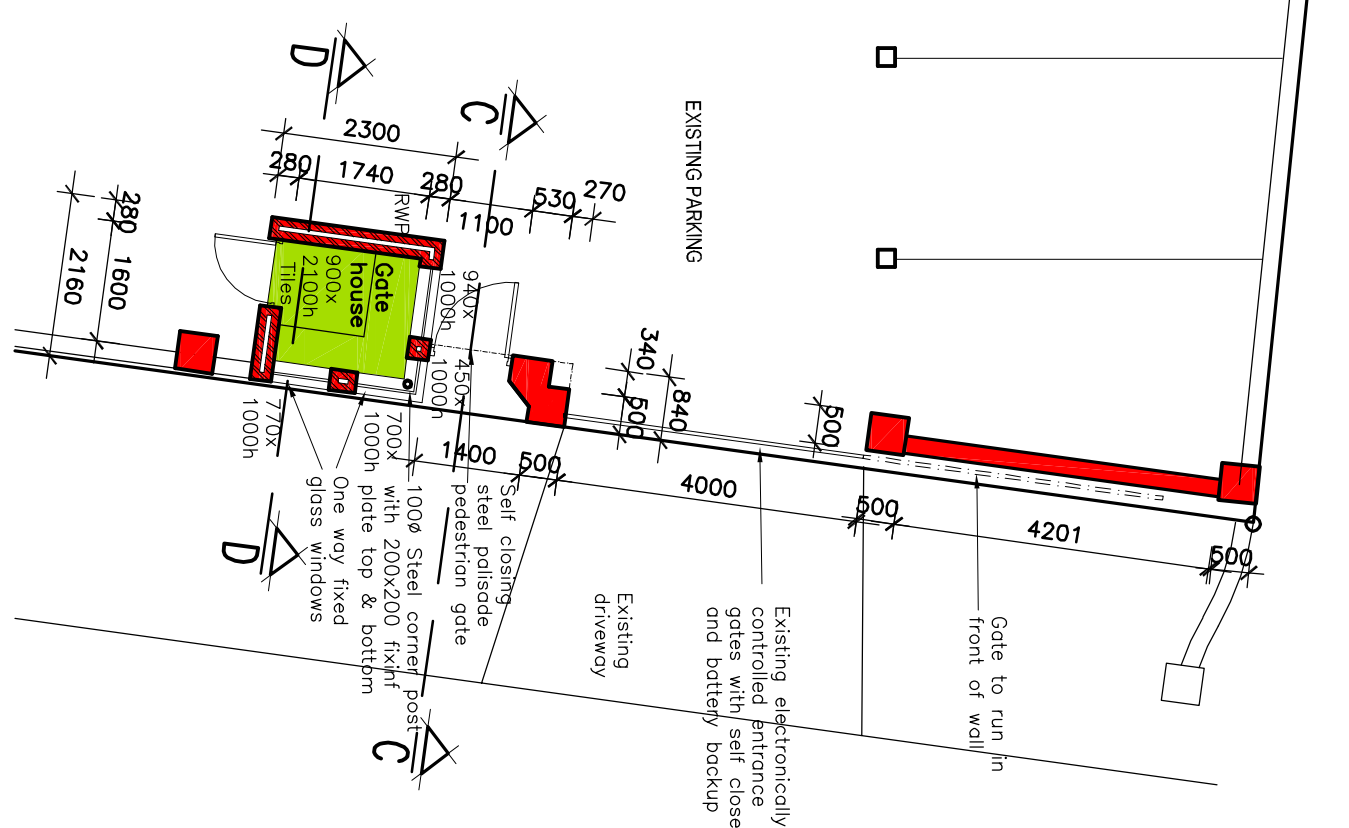

1:100 EXTRACT OF PLAN OF NEW SECURITY ENTRANCE

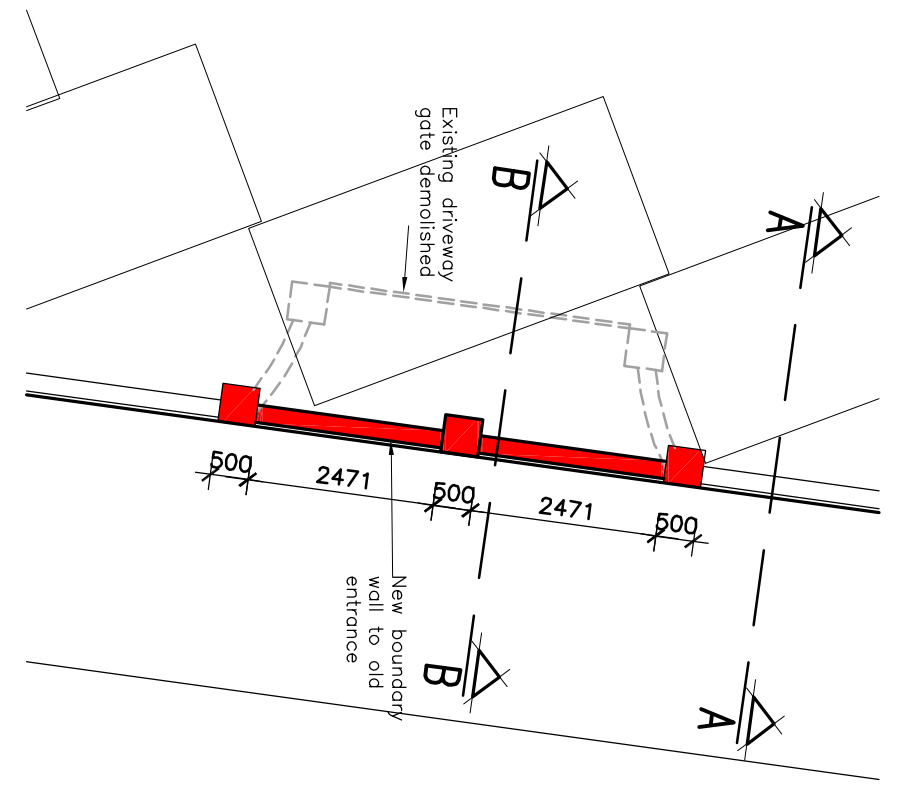

1:100 EXTRACT OF PLAN OF NEW WALL REPLACING DRIVEWAY

TOWN PLANNING DATA	
ERF AREA	- 1656m <sup>2</sup>
STREET BOUNDARY WALL LENGTH	- 74m

A 16-06-2013 New Drawing	
<b>Barnaby Steynor</b> <b>Architecture</b>	
8 Yeoville Road • Vrededorp • Cape Town	Tel/Fax: 021 482 7375
SACAP No: 511626	Email: barnaby@barnaby.co.za
OWNER:	DESIGNER:
DATE:	DATE:

PROJECT  
SIX ALIMAL ROAD  
ERF 64083  
KENILWORTH

DRAWING  
BOUNDARY WALL EXTENSION  
COUNCIL SUBMISSION DRAWINGS

SCALES	DRAWN BY	DATE
1:100	BP-S	16 06 2013

DRAWING NUMBER	REV
A16	100
	A